


NO.	DATE	BY	REVISION	REASON	COST	REMARKS
1	Sept. 13, 1890	W.C. St. L.R.	Plan	DB V-73-Dec. 9, 1890	16	
2	Sept. 1, 1891	W.C. St. L.R.	Plan	DB V-412-Oct. 14, 1891	15	
3	May 17, 1890	W.C. St. L.R.	Plan	DB V-413-Aug. 24, 1890	14	
4	Oct. 1, 1890	W.C. St. L.R.	Plan	DB U-529-Oct. 11, 1890	13	Condemned and Controlled
5	Dec. 3, 1893	W.C. St. L.R.	Condemnation	DB L-85-Jan. 23, 1902	12	



RIGHT-OF-WAY AND TRACK MAP

NASHVILLE, CHATTANOOGA AND ST. LOUIS RY.
SEQUATCHIE VALLEY BRANCH

STATION 2851+20 TO STATION 2956+80
SCALE 1 IN = 200 FT. JUNE 30, 1916

Sheet No. 30 of 31 sheets of
Sequatchie Valley Branch from
Survey station 2851+20 to Survey
Station 2956+80
J. H. [Signature]
District Engineer

M.P. 543 to 563

04-007

BLED SOE CO. TENN.

708 D 20